



APPENDIX A

F.H.W.A. REGION	STATE	PROJECT NO.	SHEET NO.	TOTAL SHEETS	AS BUILT
9	ARIZ.				

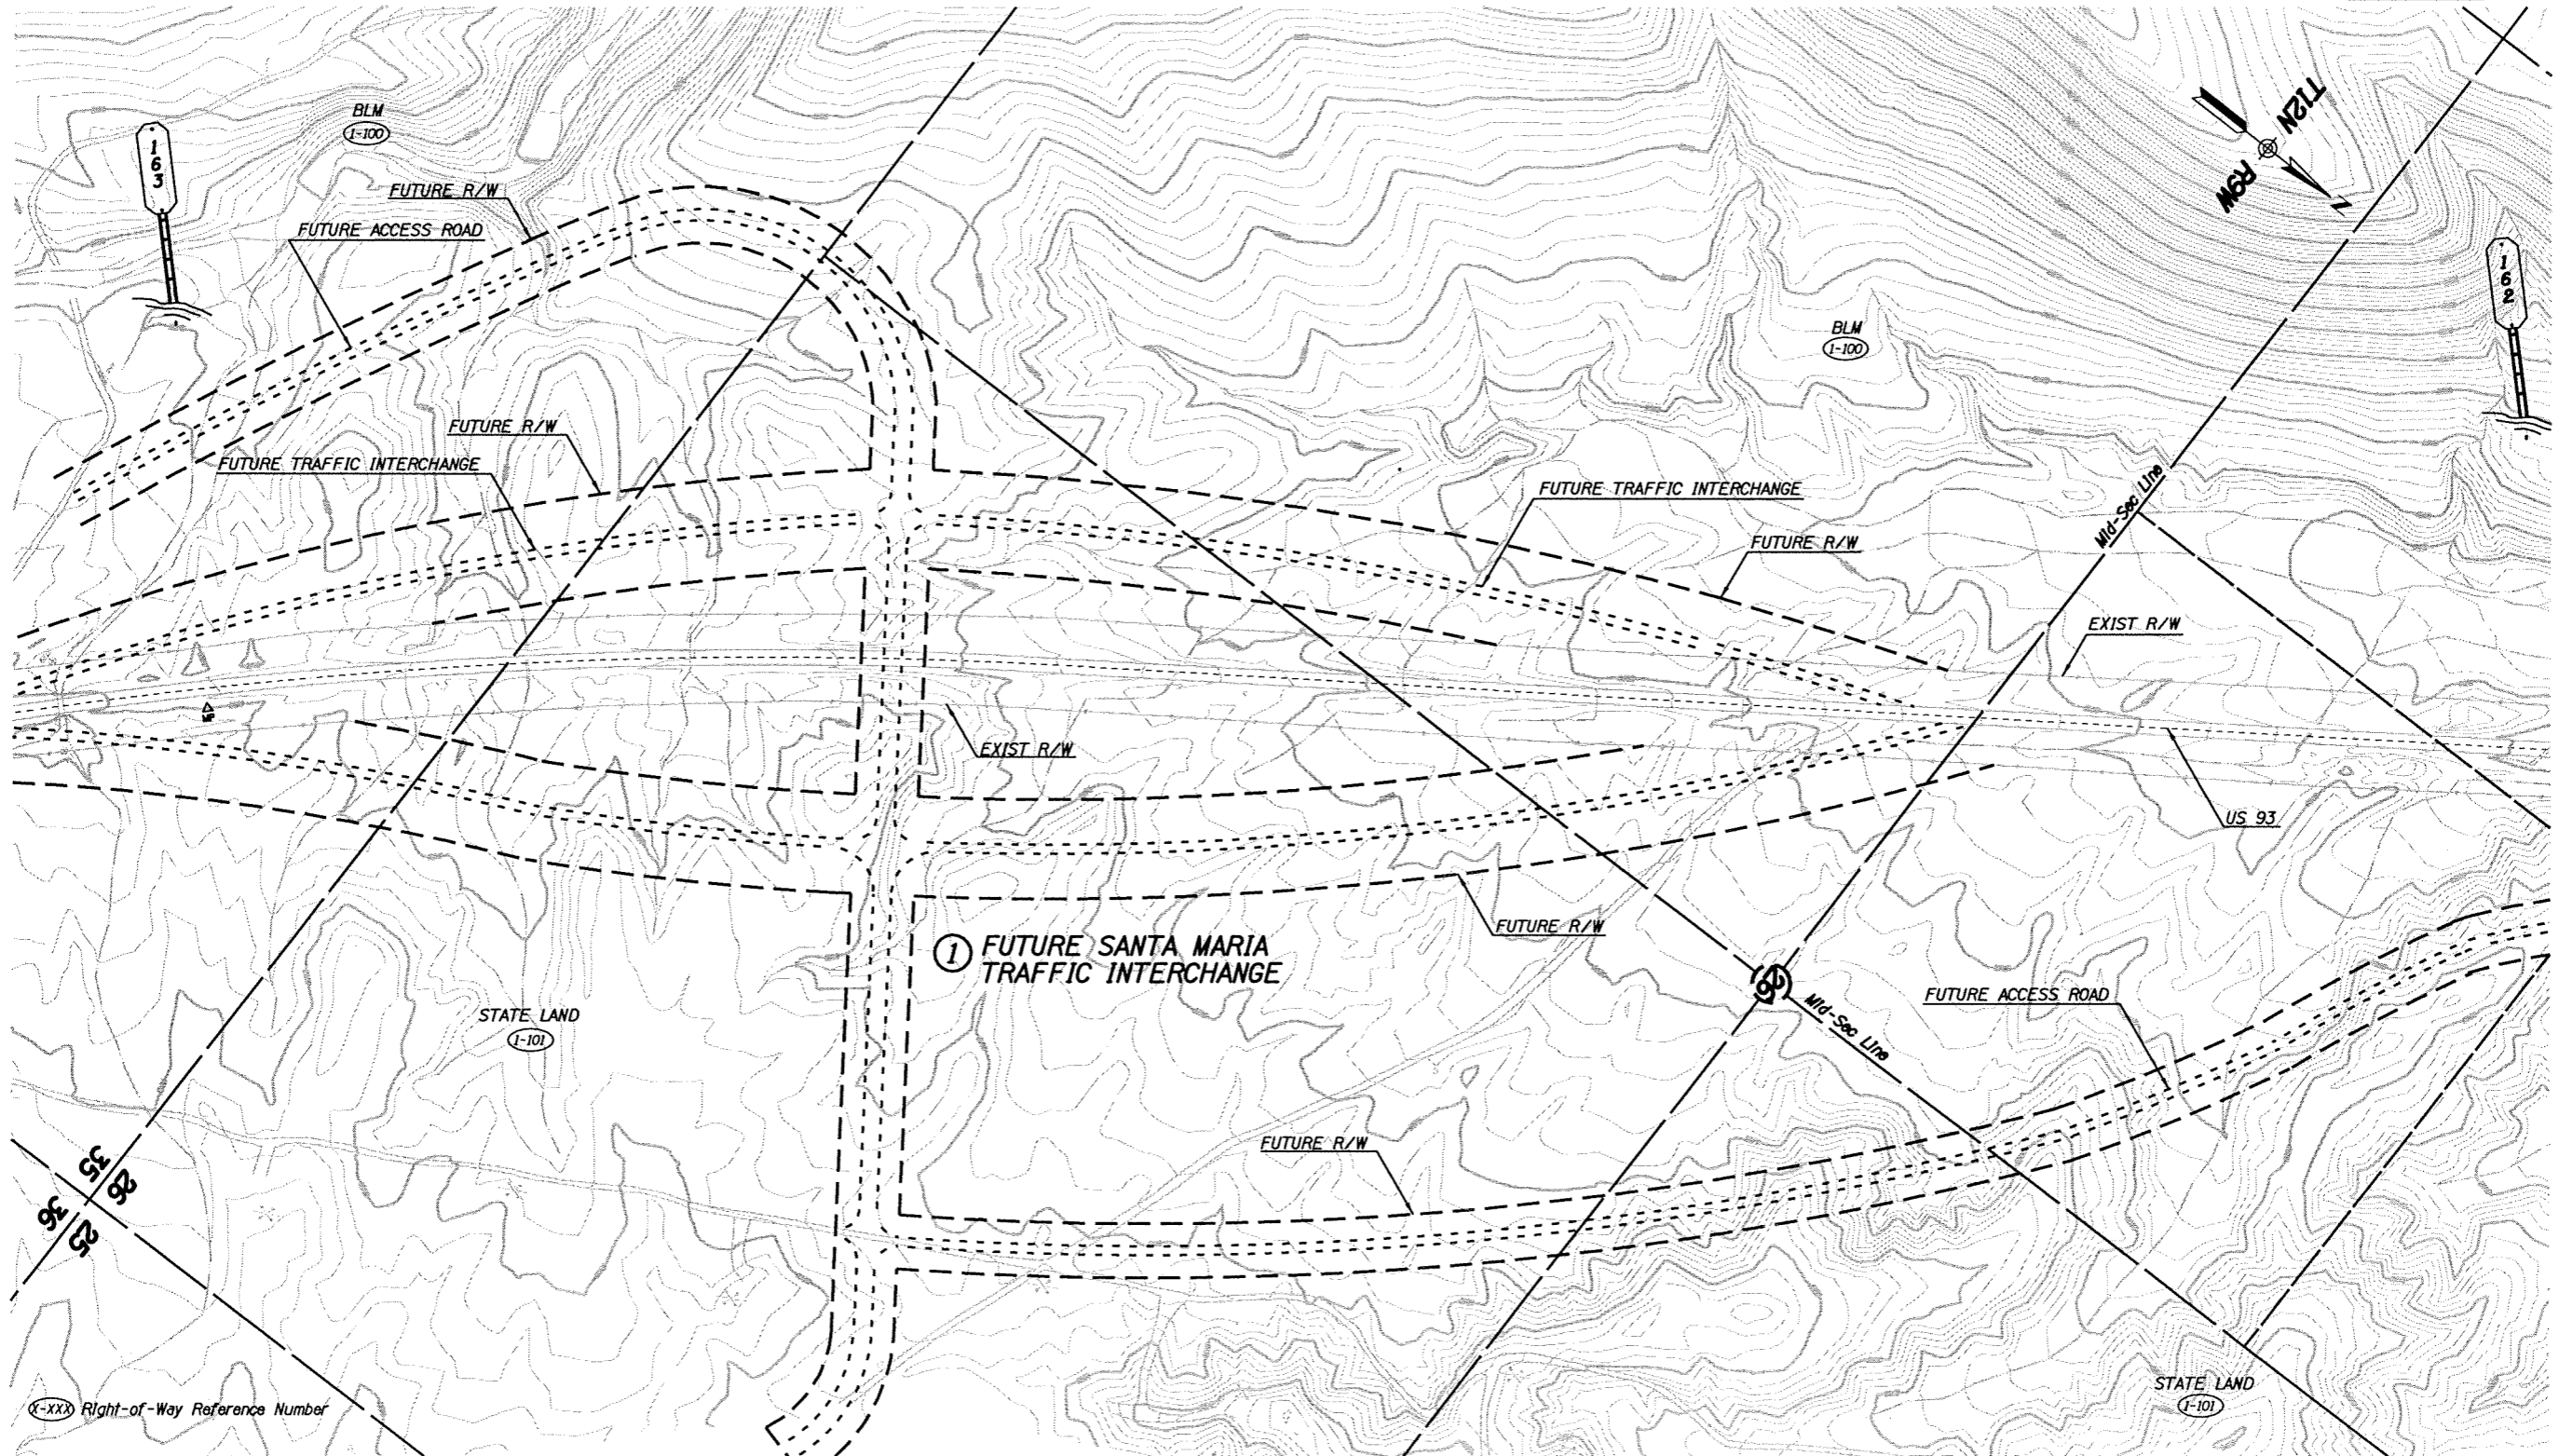

(X-XXX) Right-of-Way Reference Number



NOTE:
 FUTURE TRAFFIC INTERCHANGES AND FRONTAGE / ACCESS ROADS ARE SCHEMATIC ONLY. FINAL LOCATION AND CONFIGURATION OF FUTURE TRAFFIC INTERCHANGE AND FRONTAGE / ACCESS ROADS TO BE DETERMINED DURING FINAL STUDIES.

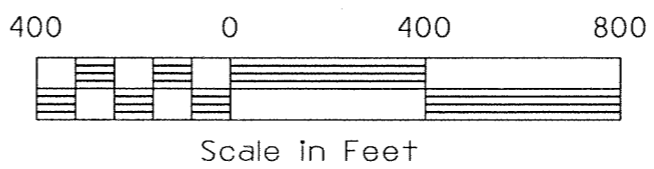

DESIGN	R. COOK	DATE	12/02	ARIZONA DEPARTMENT OF TRANSPORTATION INTERMODAL TRANSPORTATION DIVISION ROADWAY DESIGN SERVICES
DRAWN	B. EDGAR	DATE	12/02	
CHECKED				
JACOBS			ACCESS MANAGEMENT PLAN MP 163 TO MP 162	
ROUTE	US 93	LOCATION	SANTA MARIA RIVER TO WIKIEUP	
TRACS NO. 093 MO 127 H4871 02 L			SHEET 1 OF 34	
			OF	

Plotted By: sdeva1 Date: 10-11-2004 09:25
 File: P:\16161\7020\001\7020\001\7020\001\Access\Santa Maria\01.dgn
 SURVEY NO. FINISHED PLANS LOCATION DATE REVISIONS DATE REVISIONS DATE REVISIONS

F.H.W.A. REGION	STATE	PROJECT NO.	SHEET NO.	TOTAL SHEETS	AS BUILT
9	ARIZ.				

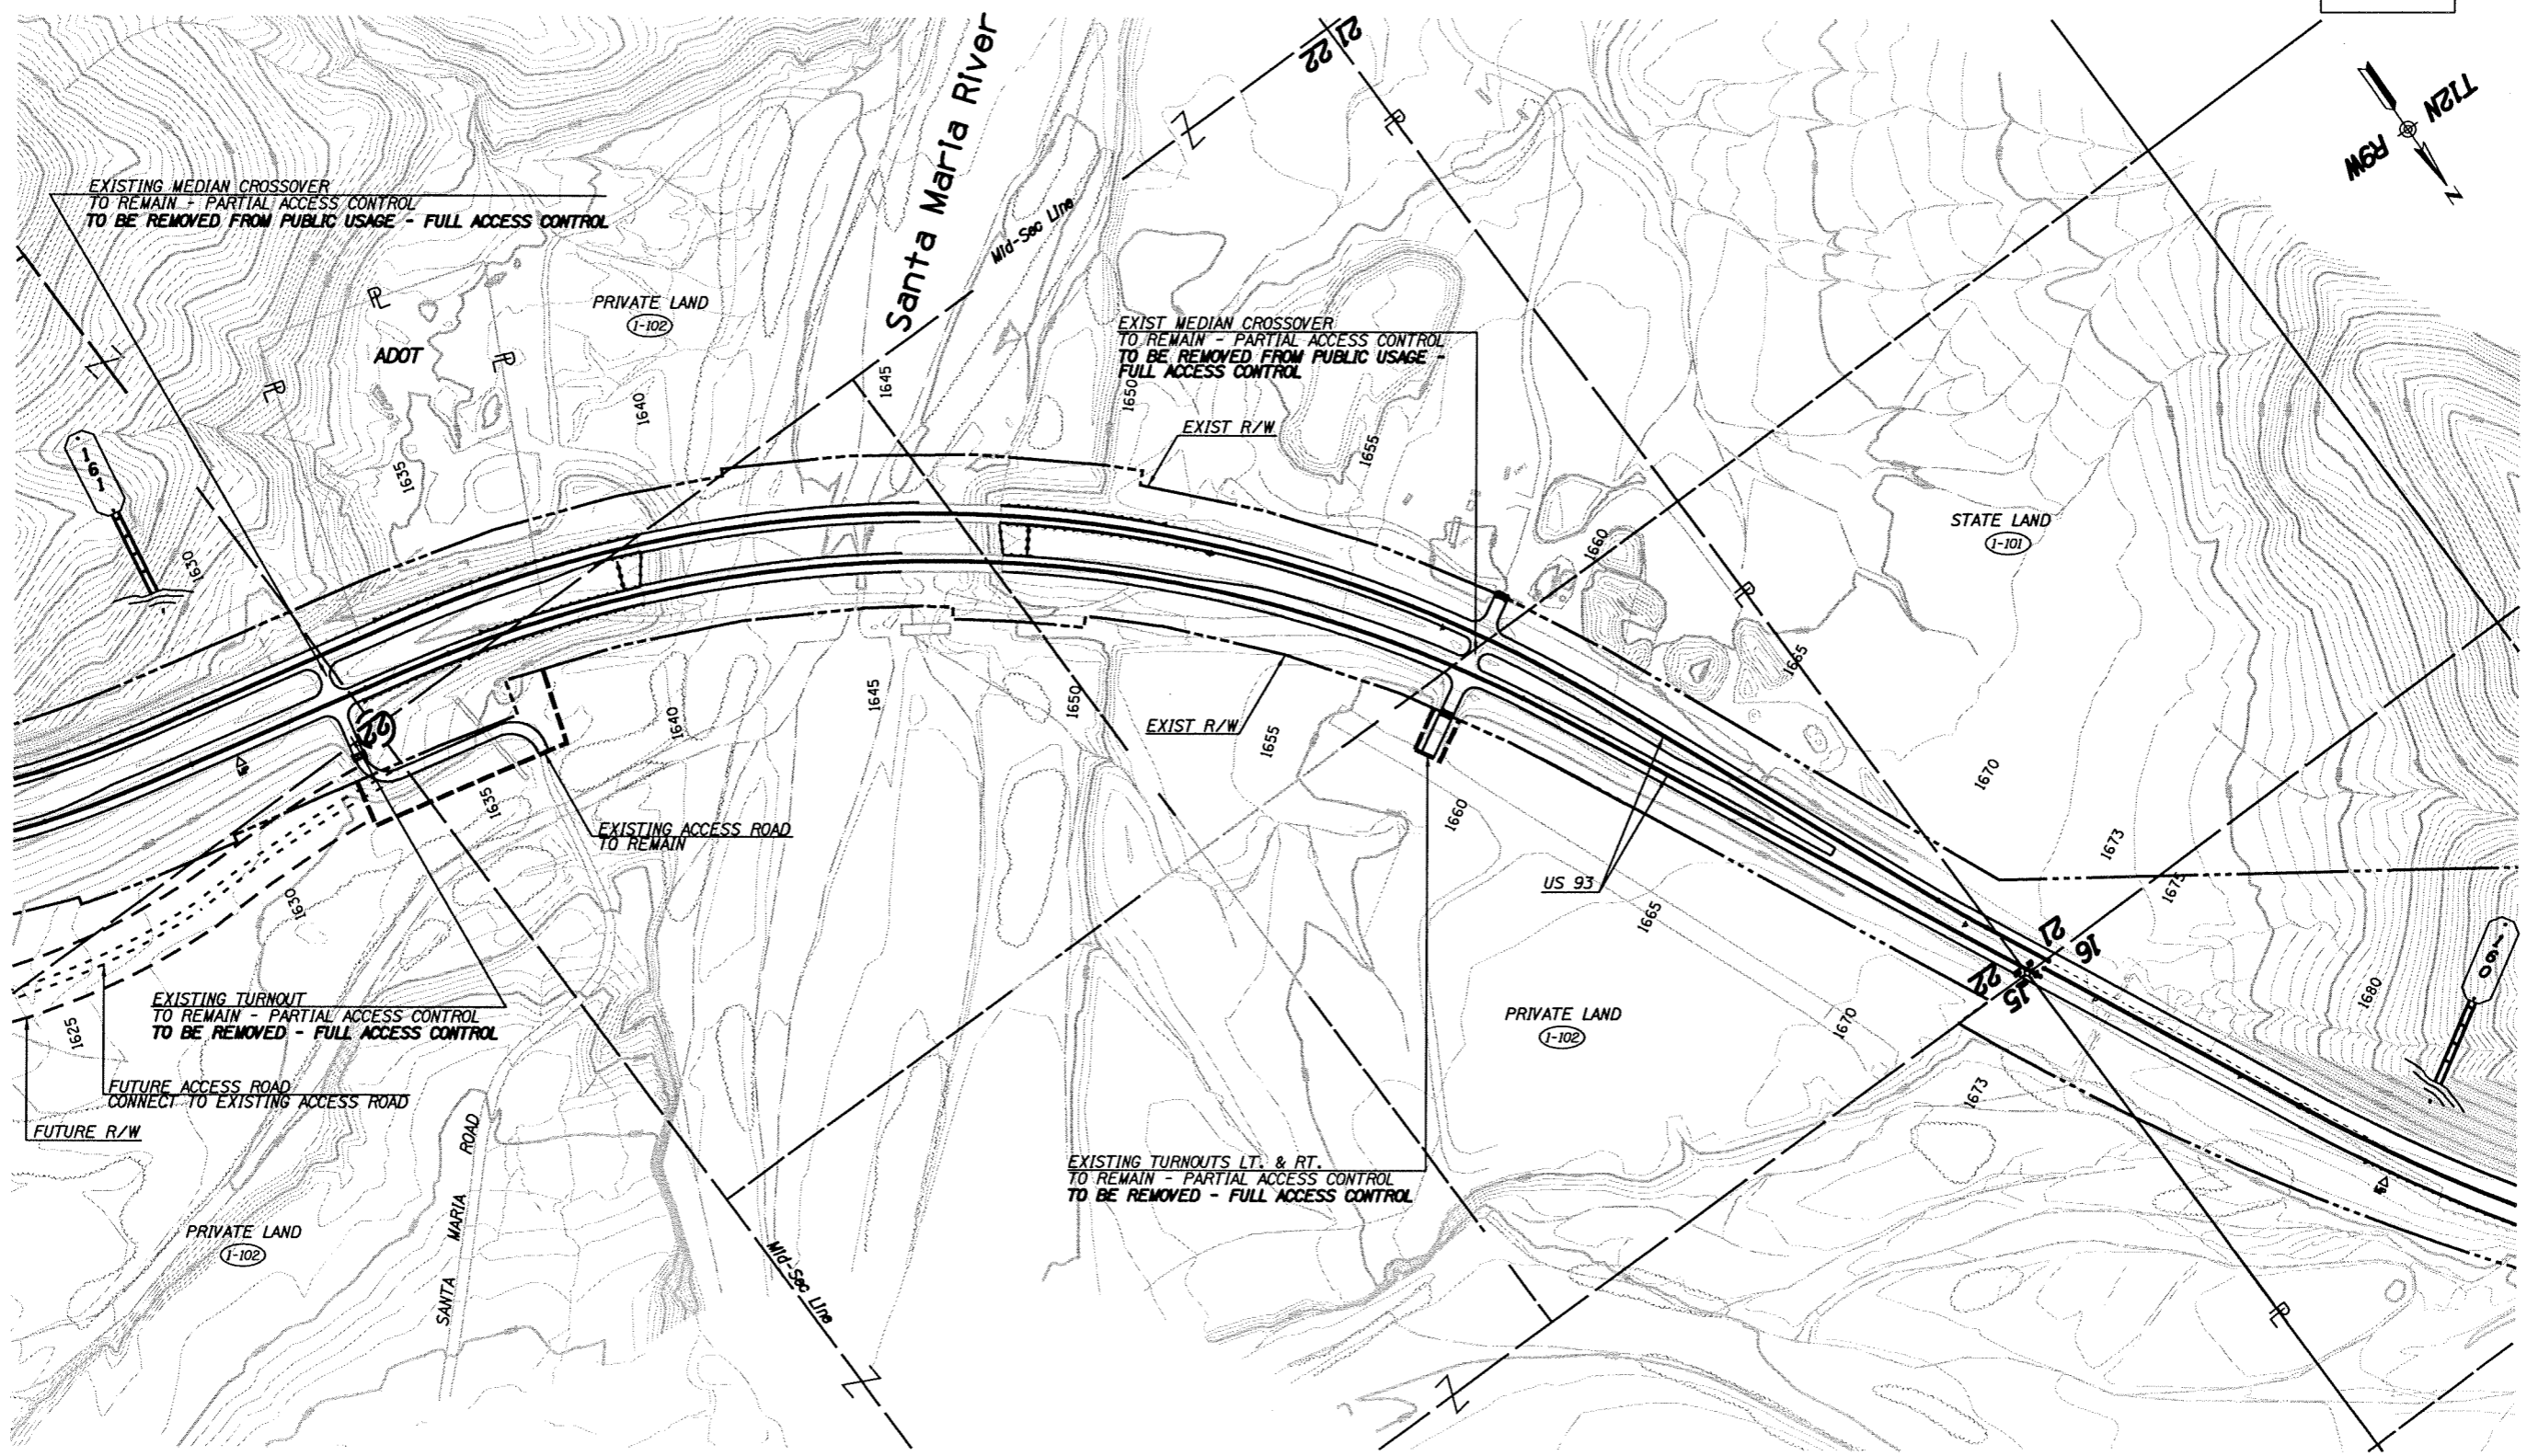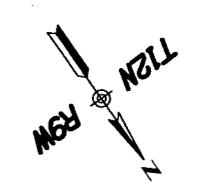


EXISTING TURNOUT
TO REMAIN - PARTIAL ACCESS CONTROL
TO BE REMOVED - FULL ACCESS CONTROL

FUTURE ACCESS ROAD
CONNECT TO EXISTING ACCESS ROAD
FUTURE R/W

EXISTING TURNOUTS LT. & RT.
TO REMAIN - PARTIAL ACCESS CONTROL
TO BE REMOVED - FULL ACCESS CONTROL

NOTE:
FUTURE TRAFFIC INTERCHANGES AND FRONTAGE /
ACCESS ROADS ARE SCHEMATIC ONLY. FINAL
LOCATION AND CONFIGURATION OF FUTURE TRAFFIC
INTERCHANGE AND FRONTAGE / ACCESS ROADS TO
BE DETERMINED DURING FINAL STUDIES.

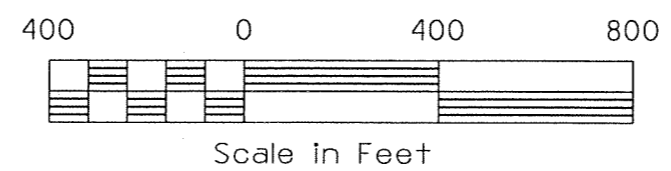


DESIGN	R. COOK	DATE	12/02	ARIZONA DEPARTMENT OF TRANSPORTATION INTERMODAL TRANSPORTATION DIVISION ROADWAY DESIGN SERVICES
DRAWN	B. EDGAR	DATE	12/02	
CHECKED				
JACOBS		ACCESS MANAGEMENT PLAN MP 161 TO MP 160		
ROUTE	US 93	LOCATION	SANTA MARIA RIVER TO WIKIEUP	
TRACS NO. 093 MO 127 H4871 02 L				SHEET 3 OF 34
				OF

Plotted By: sdravis Date: 18-JUN-2004 09:28
 File: P:\1616\161602\001\202\011\1722\010\Access\Santa_Maria_13camp\02.dgn
 SURVEY NO. FINISHED PLANS



SURVEY NO. FINISHED PLANS REVISIONS LOCATION DATE SURVEY NO. FINISHED PLANS REVISIONS LOCATION DATE

F.H.W.A. REGION	STATE	PROJECT NO.	SHEET NO.	TOTAL SHEETS	AS BUILT
9	ARIZ.				

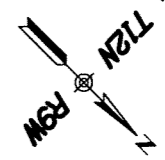

SECTION 1, MP 159.7
SANTA MARIA

SECTION 2, MP 159.7
COTTONWOOD CANYON & BRIDLE CREEK

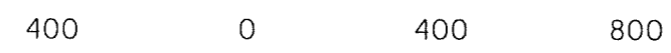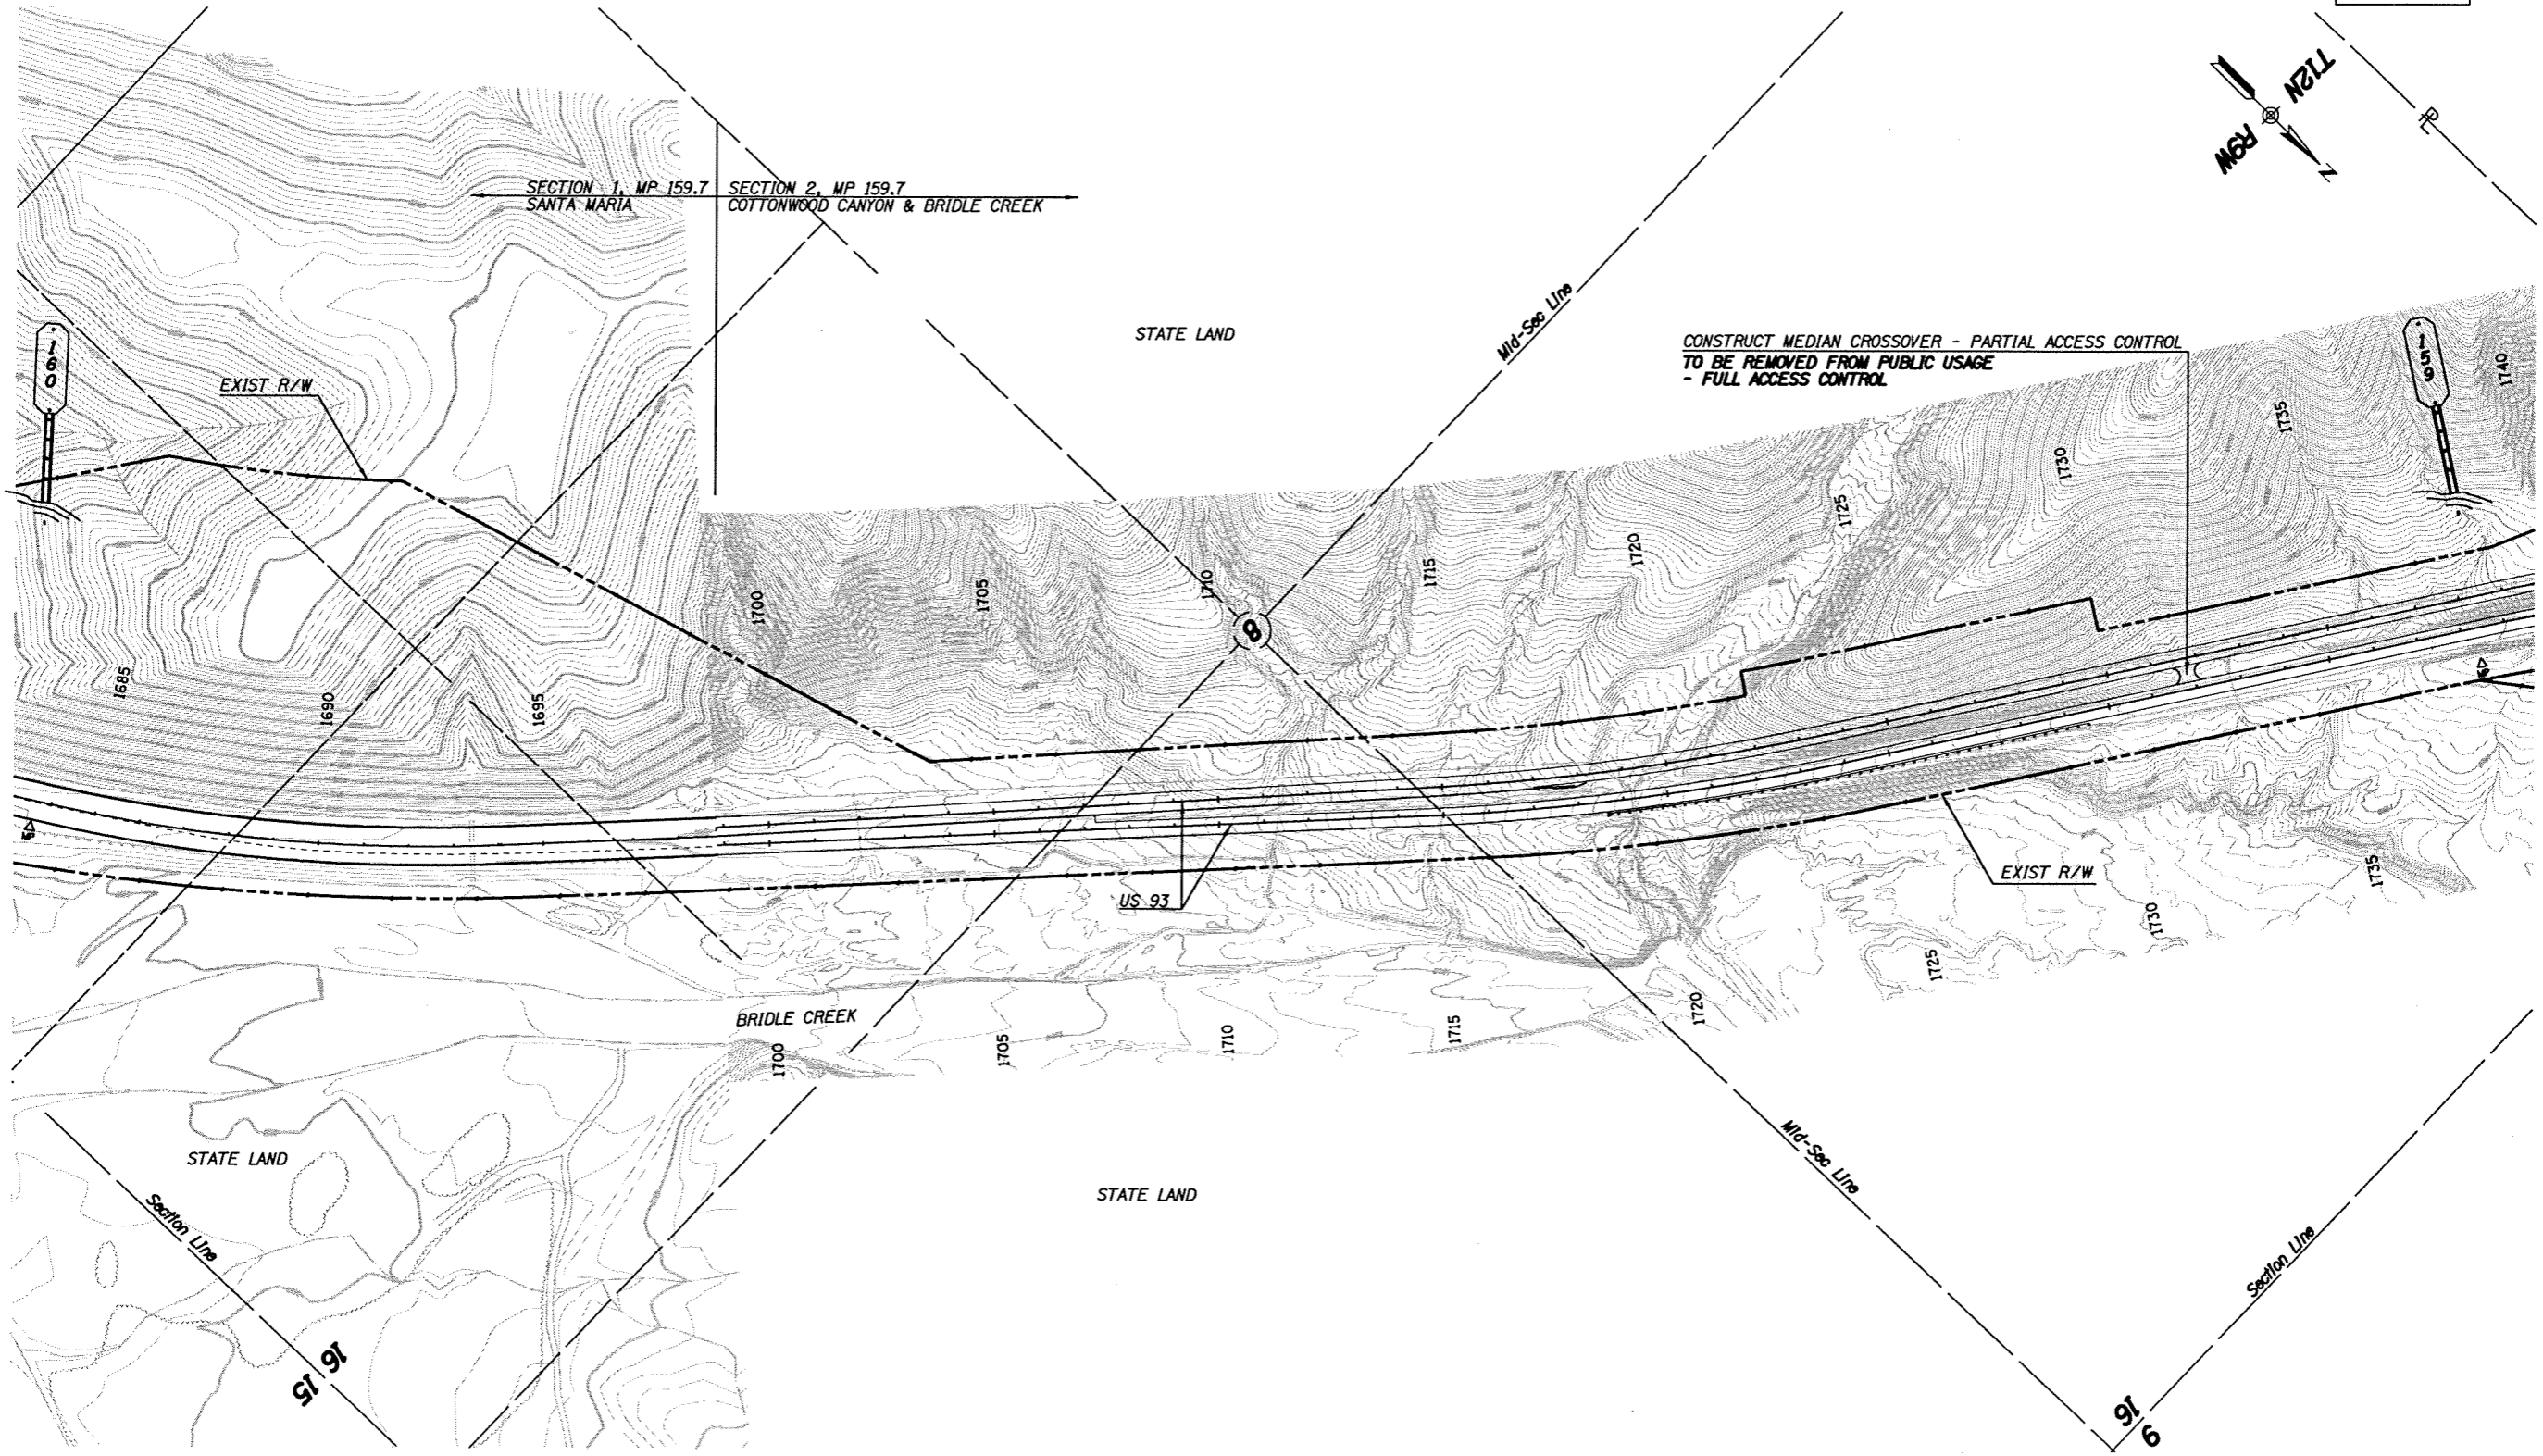

Scale in Feet

DESIGN	R. COOK	DATE	12/02	ARIZONA DEPARTMENT OF TRANSPORTATION INTERMODAL TRANSPORTATION DIVISION ROADWAY DESIGN SERVICES
DRAWN	B. EDGAR	DATE	12/02	
CHECKED				
JACOBS				ACCESS MANAGEMENT PLAN MP 160.0 TO MP 159.0
ROUTE	US 93	LOCATION	SANTA MARIA RIVER TO WIKIEUP	
TRACS NO. 093 MO 127 H4871 02 L				SHEET 4 OF 34
				OF

Plotted By: sdavis Date: 18-JUN-2004 09:29
 File: P:\01416A\7000\0001\2002\CULV\202402\Access\Santa 93.dgn
 SURVEY NO. FINISHED PLANS REVISIONS LOCATION DATE FINISHED PLANS SURVEY NO. DATE REVISIONS LOCATION DATE